


Security fencing

Typical mesh fence elevation

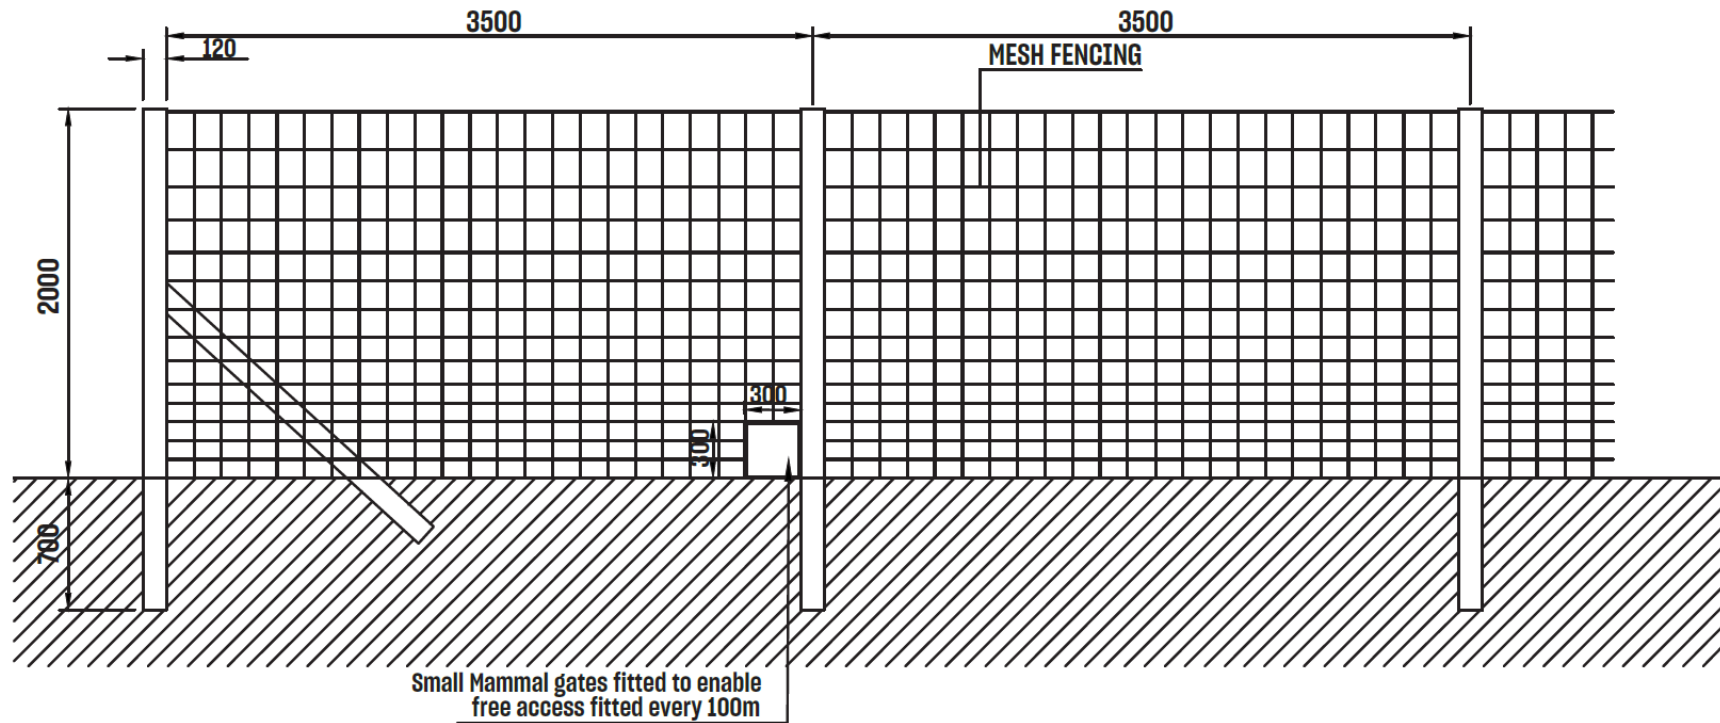

- Mesh fence will be used for the perimeter of the solar farm.
- All dimensions are in metres unless otherwise stated.
- Details shown are typical and are subject to detailed design.
- All dimensions are approximate and subject to detailed design.