


Solar panels

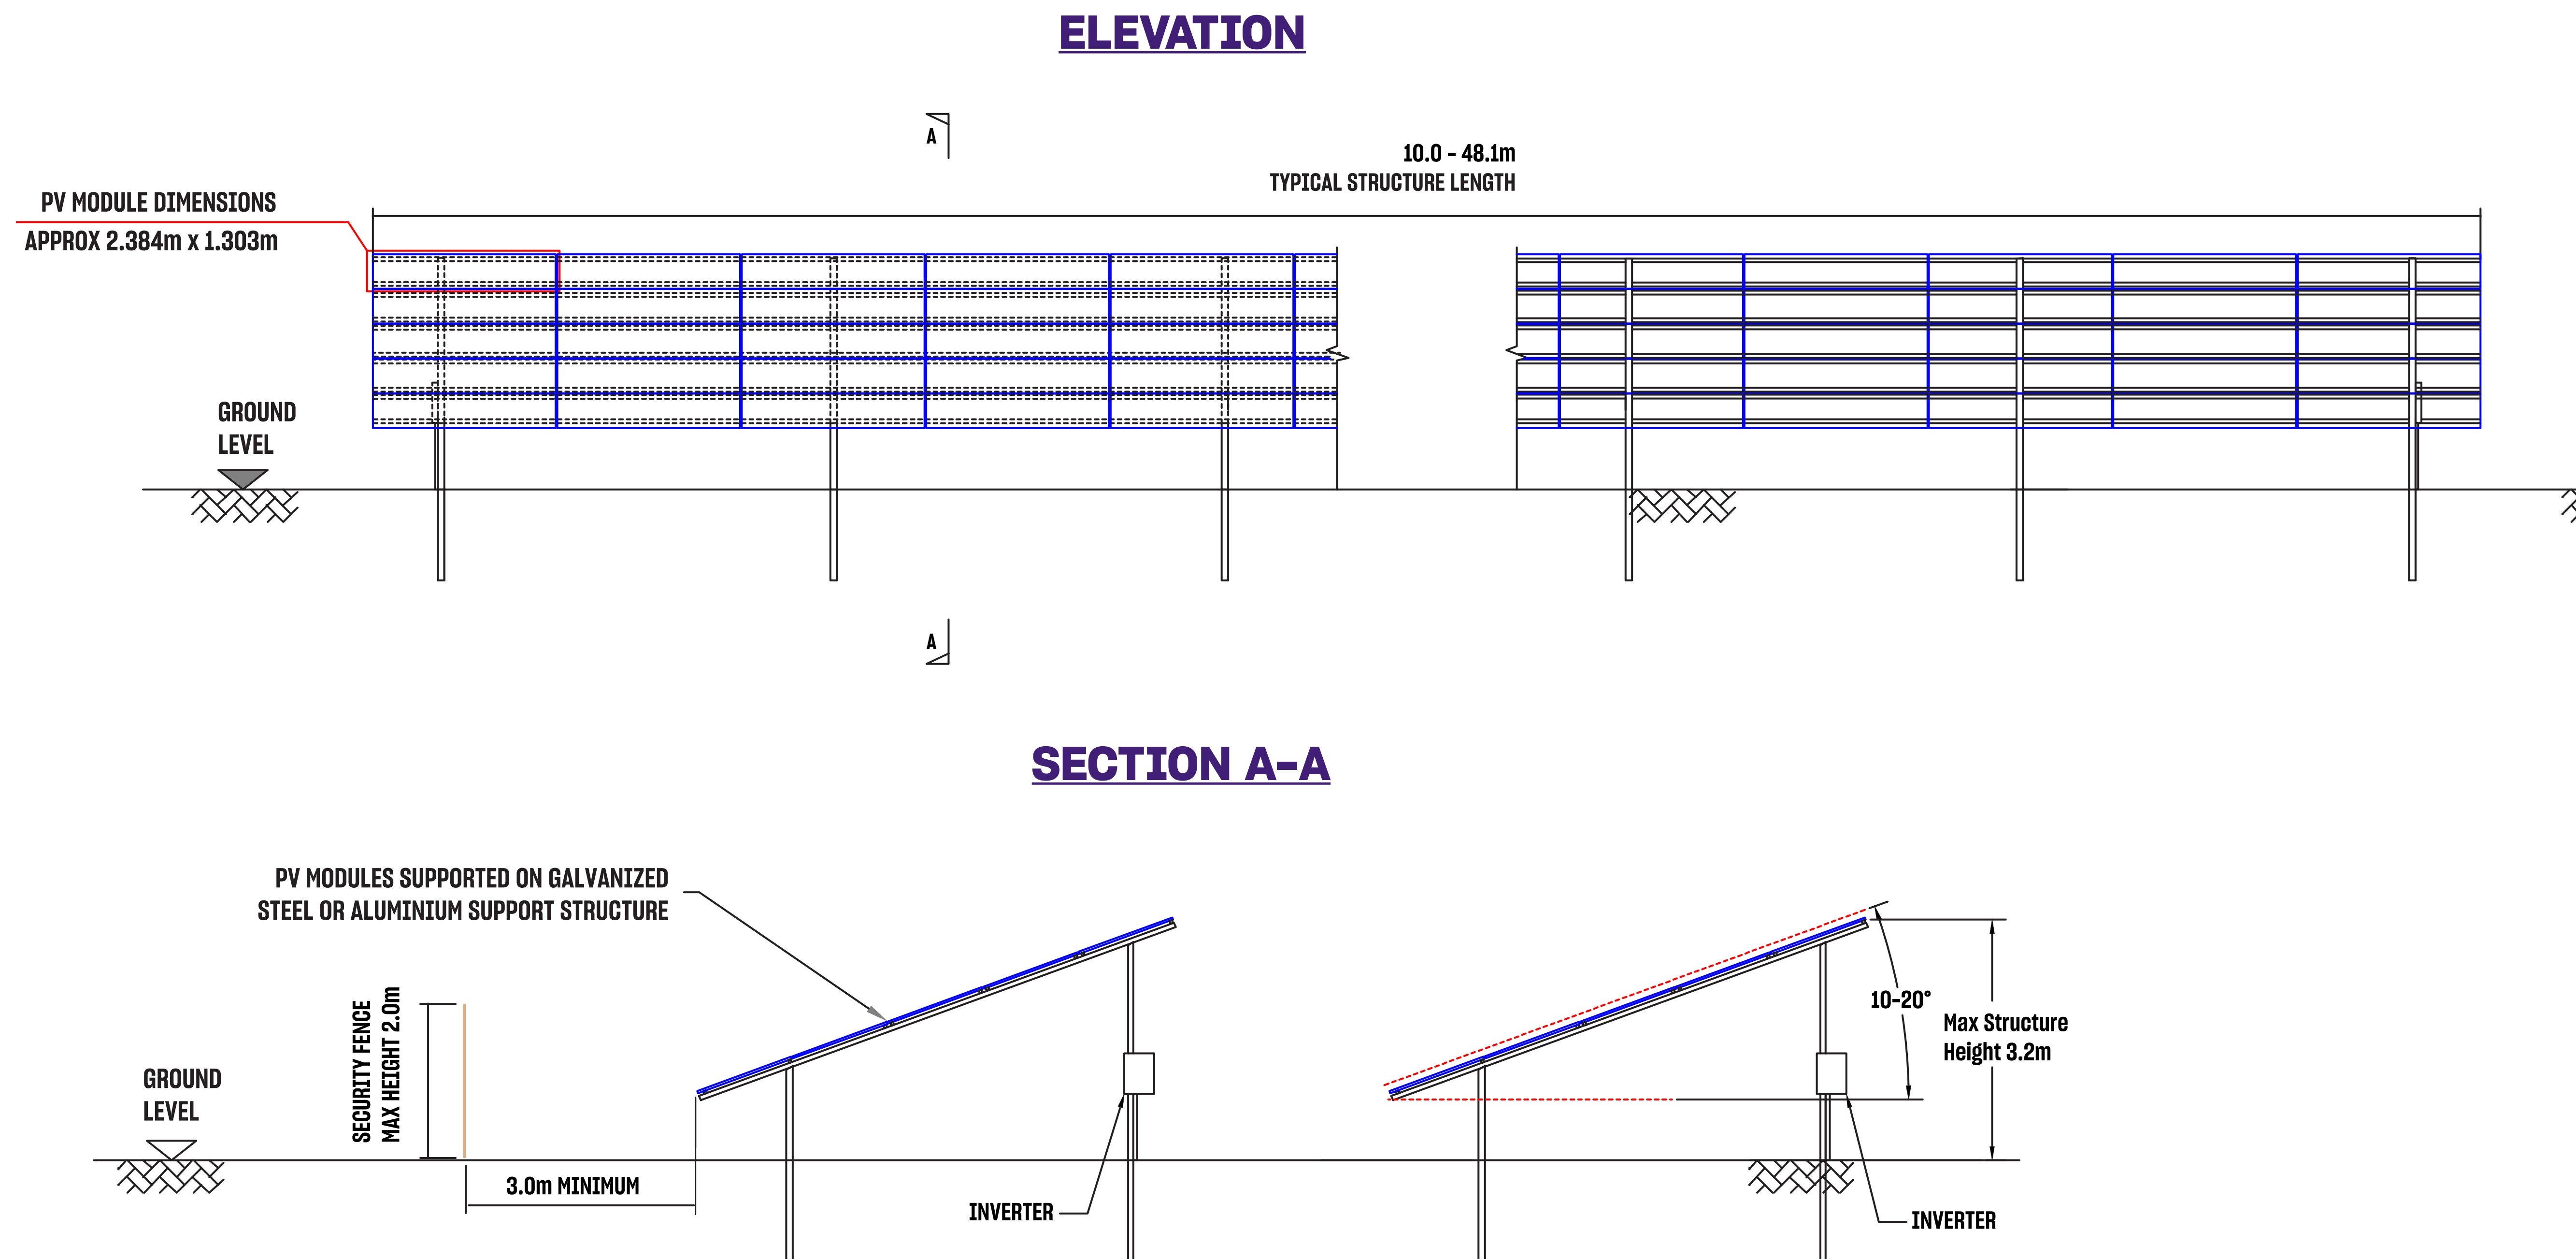

- All dimensions are indicative only and may be updated in final design.
- Panel orientation may vary and result in a combination of portrait and landscape orientations in order to optimise solar gain.
- Solar panels will remain within the red line boundary.
- Distance between panels will be subject to detailed design.