


Security gate

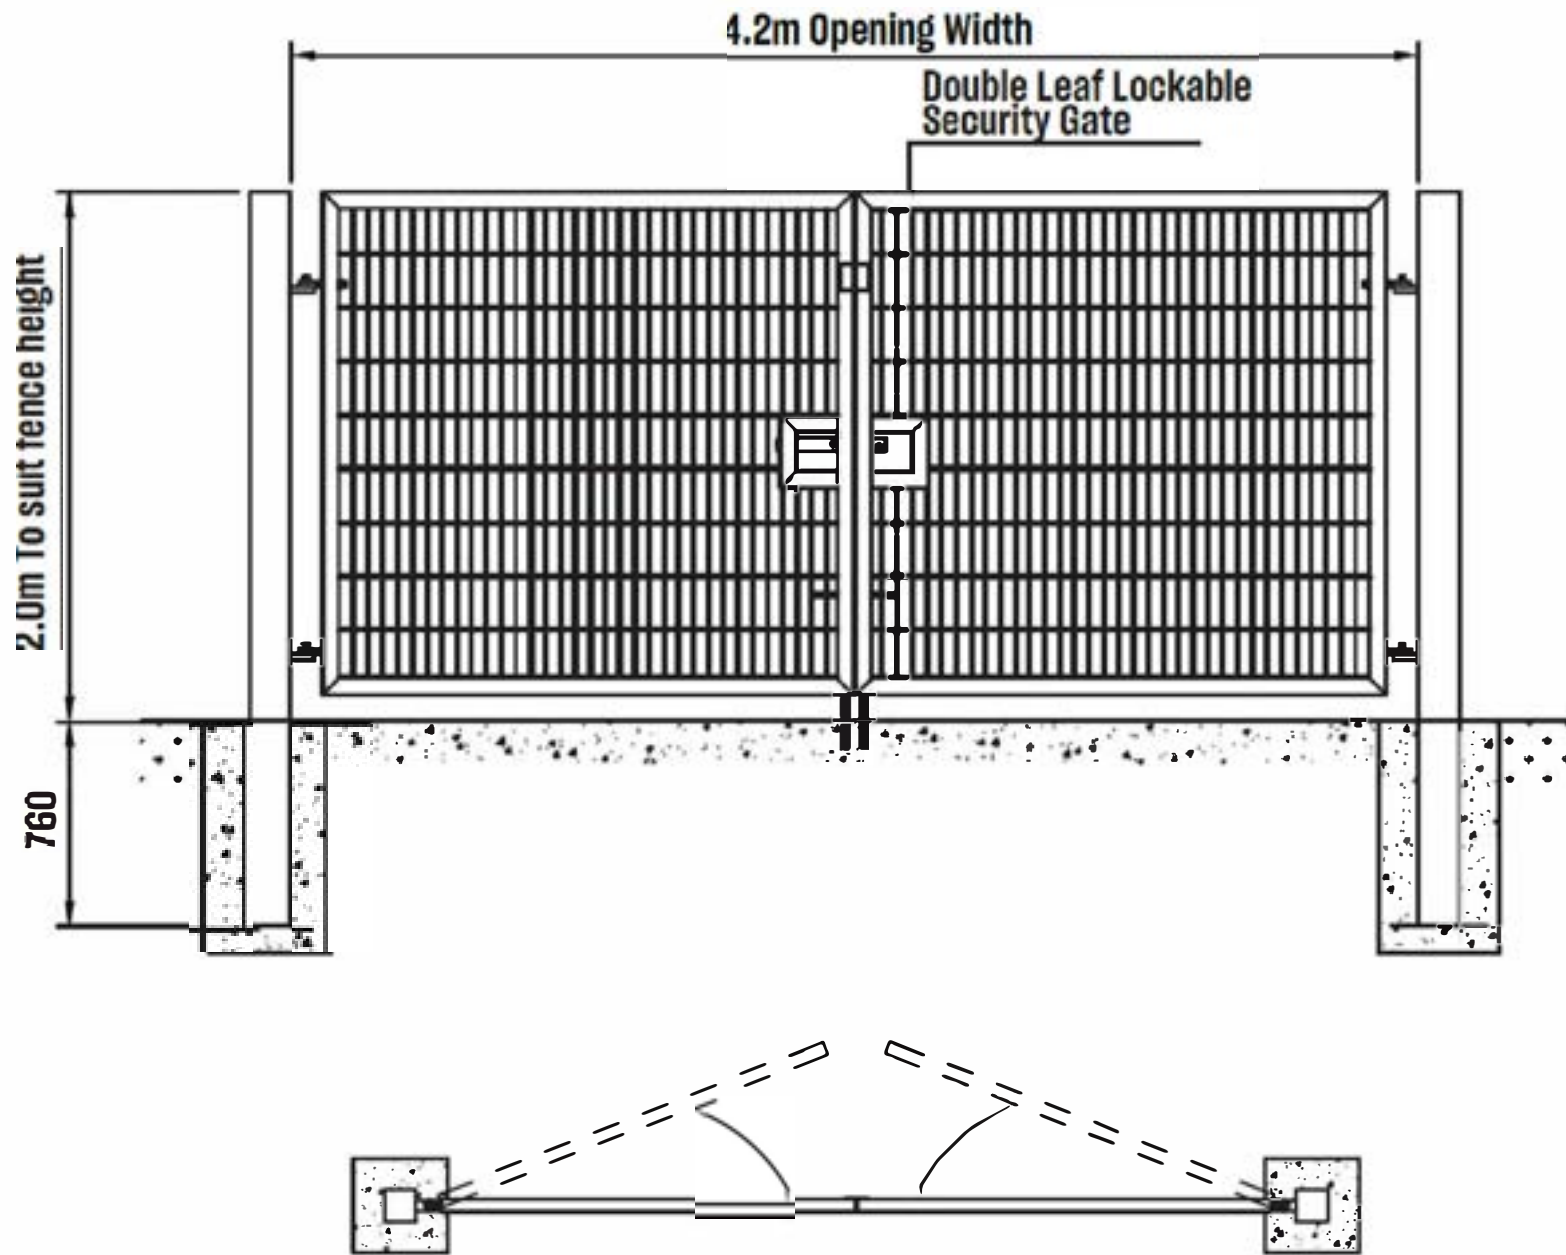

Materials

Posts 150x150x5 SHS